


GAUGES : FIXED STRUCTURE AND KINEMATIC.

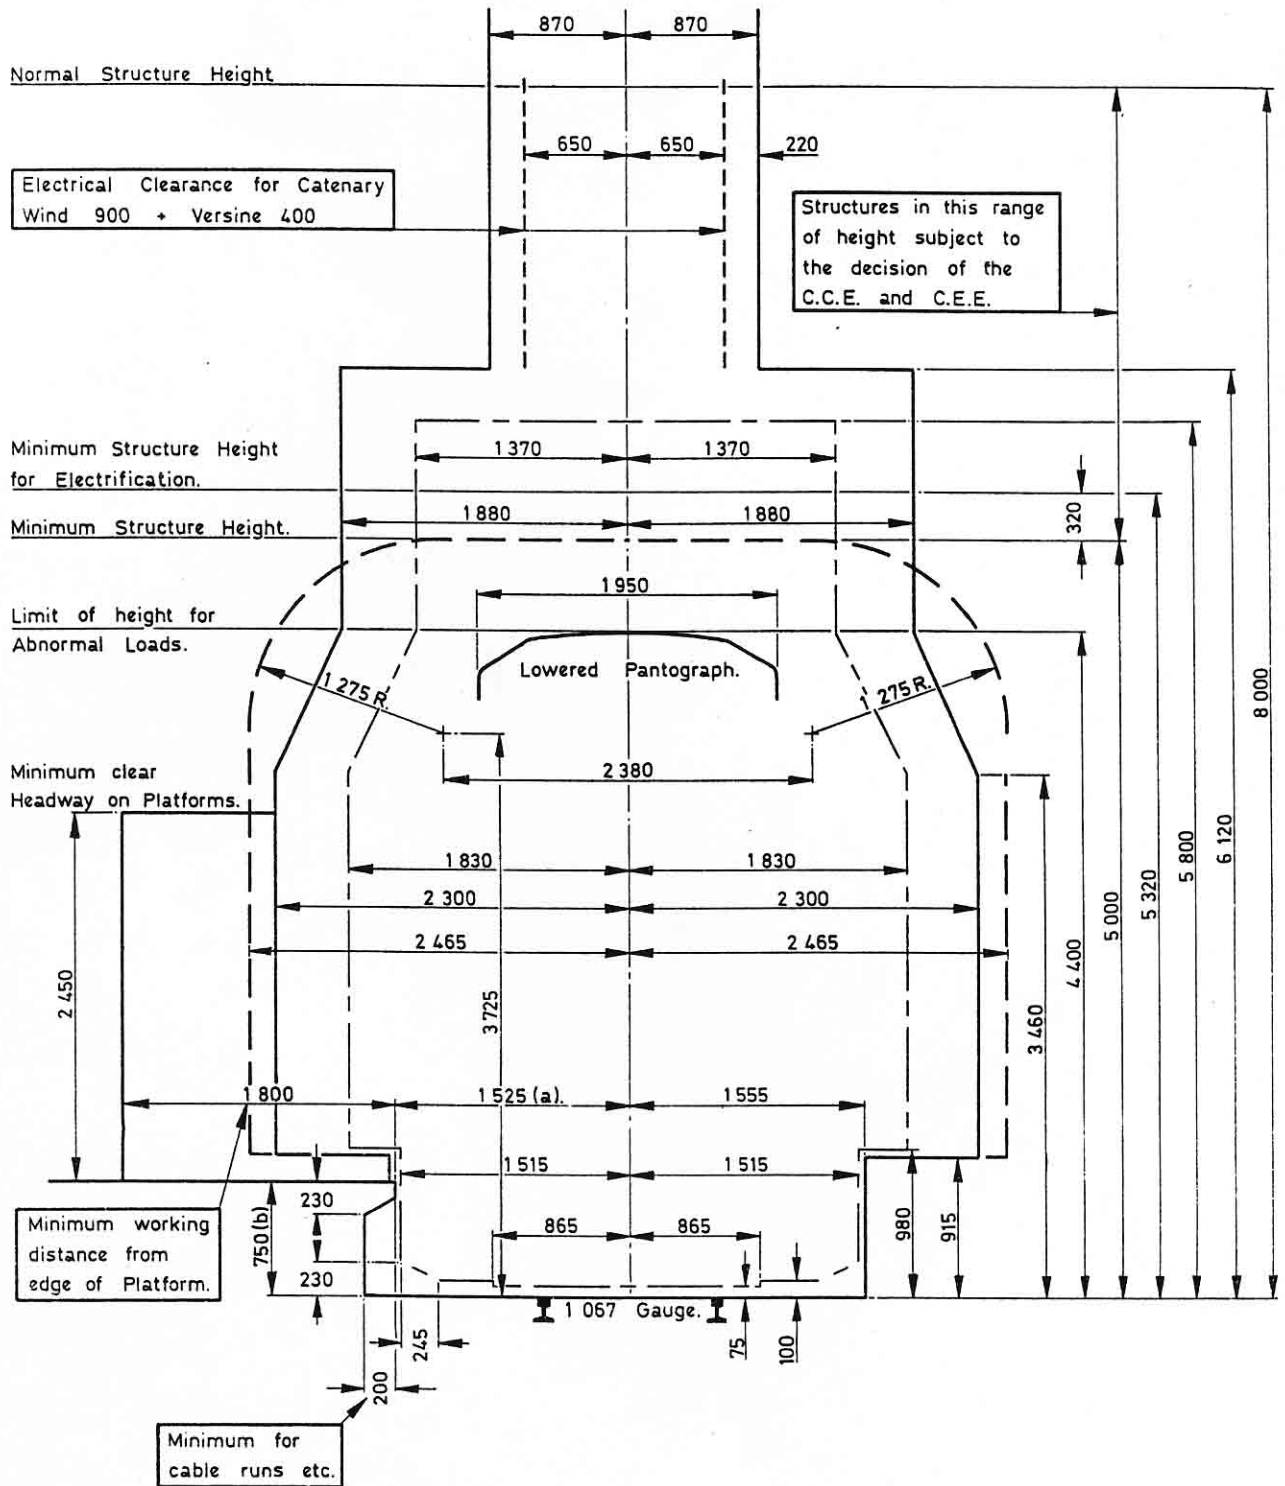

NOTES:-

- Fixed Structure Gauge for normal straight track. C.C.E. to allow for cant in excess of 37mm.
- - - - Fixed Structure Gauge in private sidings. Where possible this should be used where shunting is normally performed.
- . - . Kinematic Gauge to allow for movement while travelling due to slack, wear and spring action. etc.

1. Dimension (a) for platforms and loading banks only.
Dimension (b) for passenger platforms.
2. When the track is on a curve additional clearance must be provided for the effects of overthrow and superelevation.